


LOT AREA
360.00 M²

TOTAL FLOOR AREA
198.00 M² (55%)

OPEN SPACE
162.00 M² (45%)

3

4

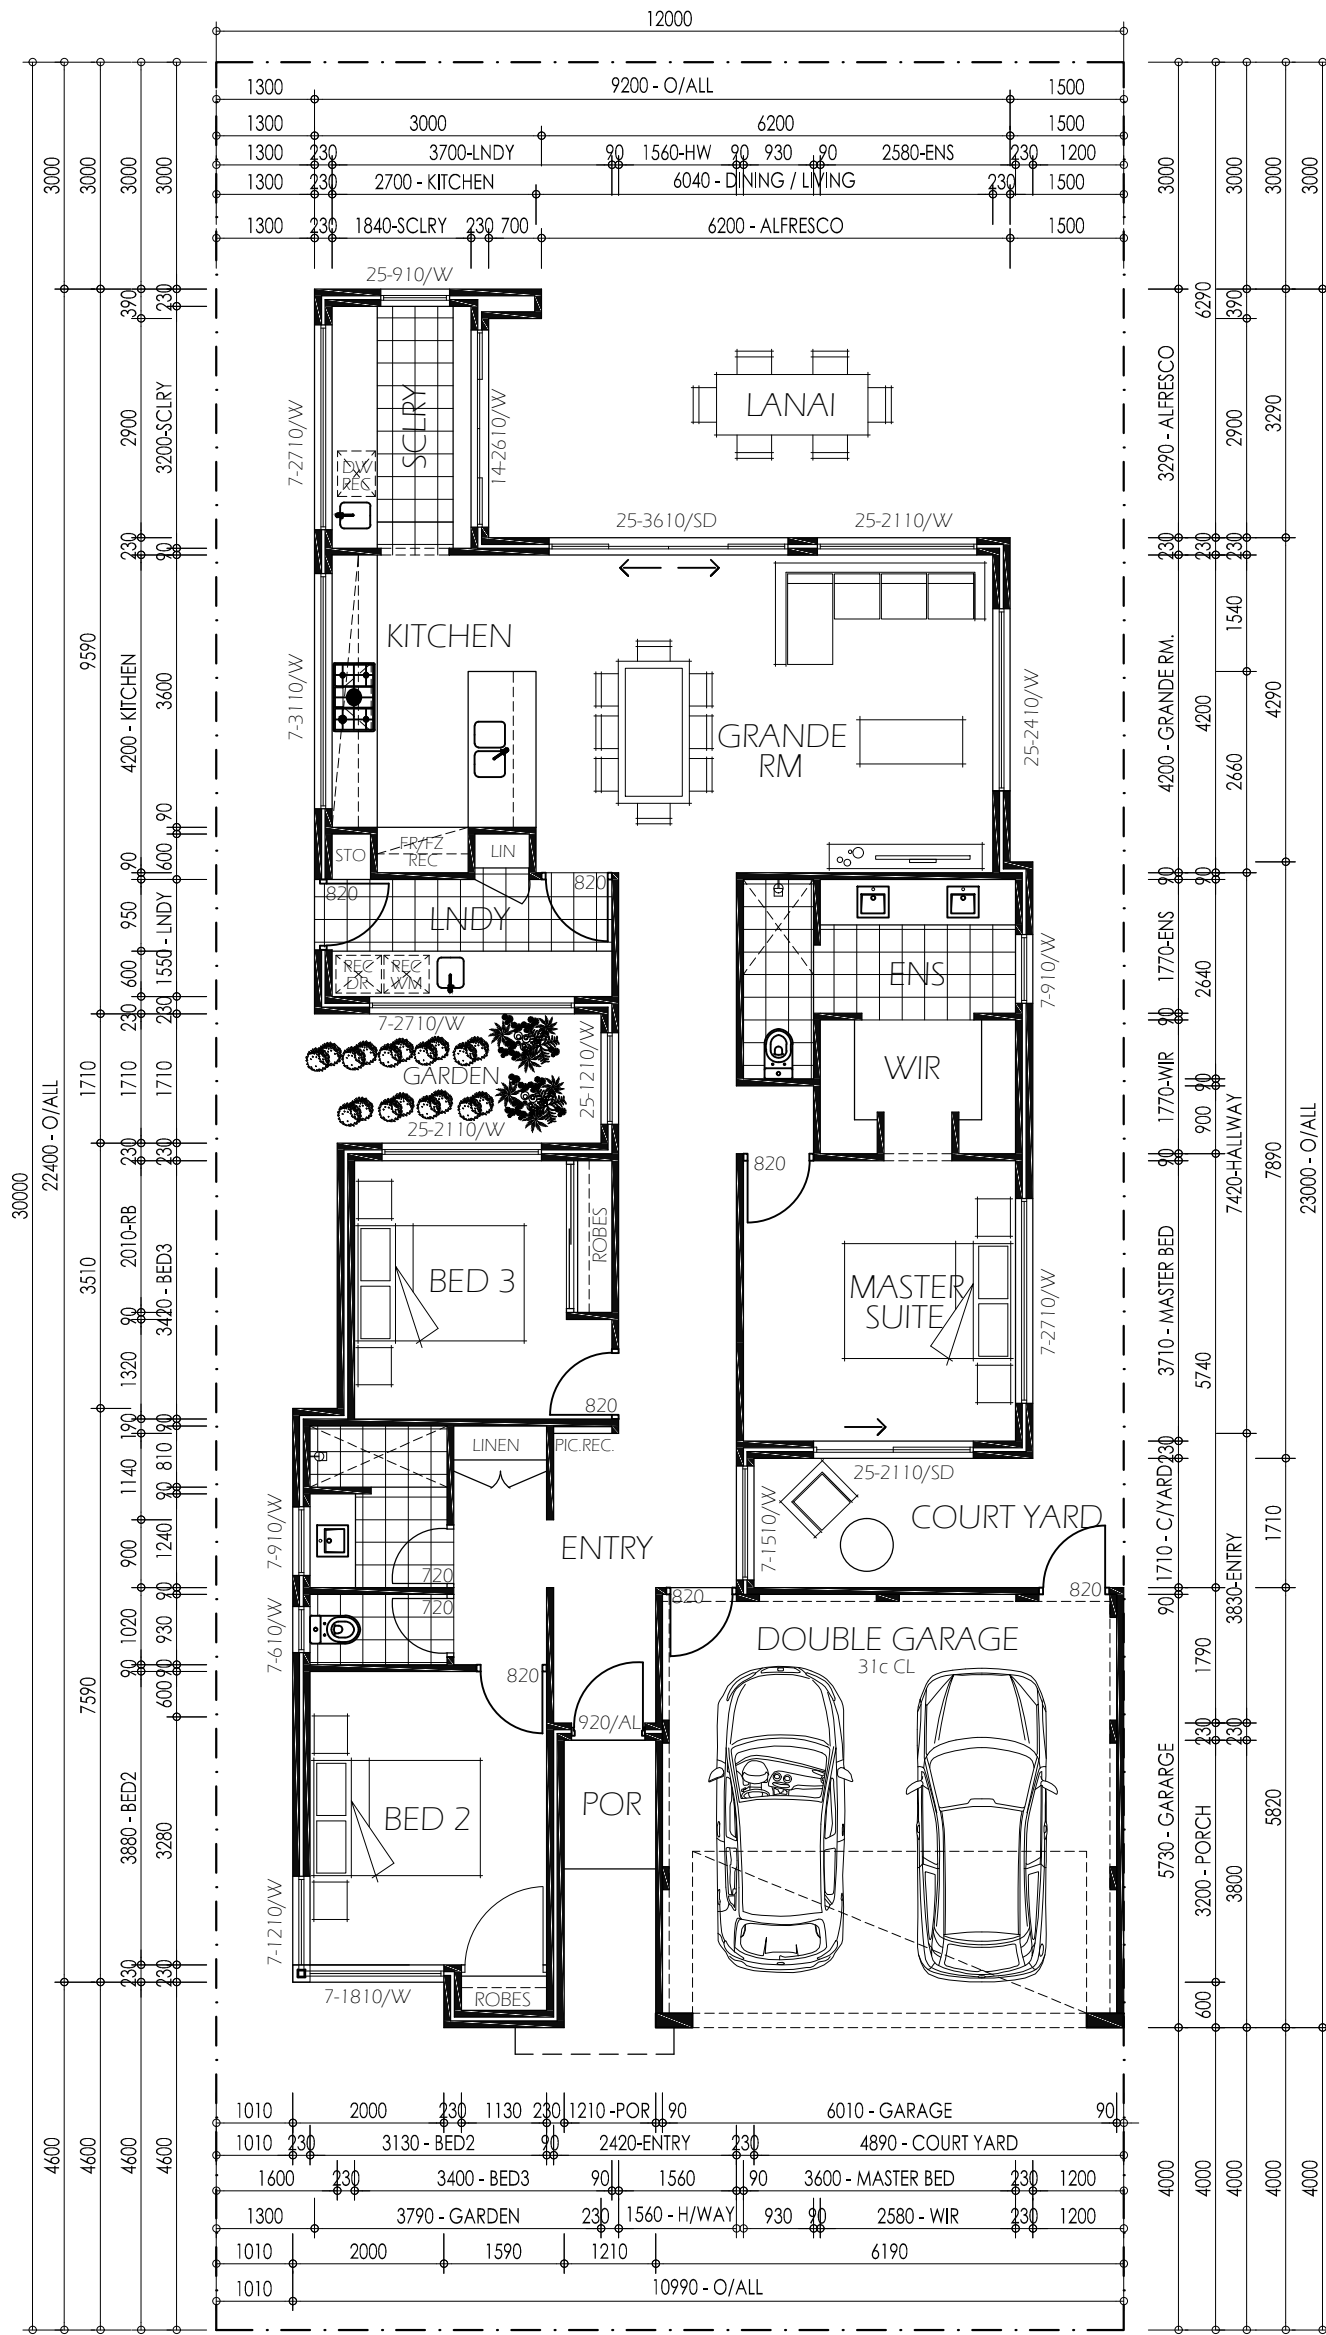

FLOOR AREA	
GROUND FLOOR	149.519 M ²
PERIMETER	73.15 M
GARAGE/STORE	36.025 M ²
PORCH	4.521 M ²
TOTAL AREA	190.065 M²

WORKING DRAWINGS	
REV 05	Revision as per Specs. 11 May 2017
REV 04	Revision as per Specs. 8 May 2017
REV 03	Revision by Rezza 9 March 2017

FLOOR PLAN
SCALE 1 : 100

2

1

MH
MILLSTONE HOMES

LEVEL 1
85 GUTHRIE STREET
OSBORNE PARK
WA 6016
www.millstonehomes.com.au

PO BOX 354 SCARBOROUGH WA 6922
T: 08 9200 5830 M: 045 111 9000
F: 08 9200 5831
E: gary.mills@millstonehomes.com.au

DESIGN | BUILD | RENNOVATE

OWNER:
MILLSTONE HOMES

SITE ADDRESS:
TBA

JOB NO.:
0000

DATE ISSUE:
11/05/2017

DRAWN BY:
Jay-Ann

TITLE:
FLOOR PLAN
DESIGN 5
PALM DESERT
SCALE: 1:100

© COPYRIGHT

these drawings are copyright of the designer/builder and may not be reproduced in part or in whole without written consent. builder/owner are to check all drawings, levels and dimensions. verify conditions, scope of work and access before commencing any work. Do not scale from this drawing. Figured dimensions only to be used. All dimensions to brickwork.

SHEET NO.
A01
SHEET 1 OF 3